

Reinforced concrete bridge

Swamp

Cemetery

Cess River


SEWAGE TREATMENT PLANT

SANITATION LINE

SANITATION LINE

Community C

Youth Cent

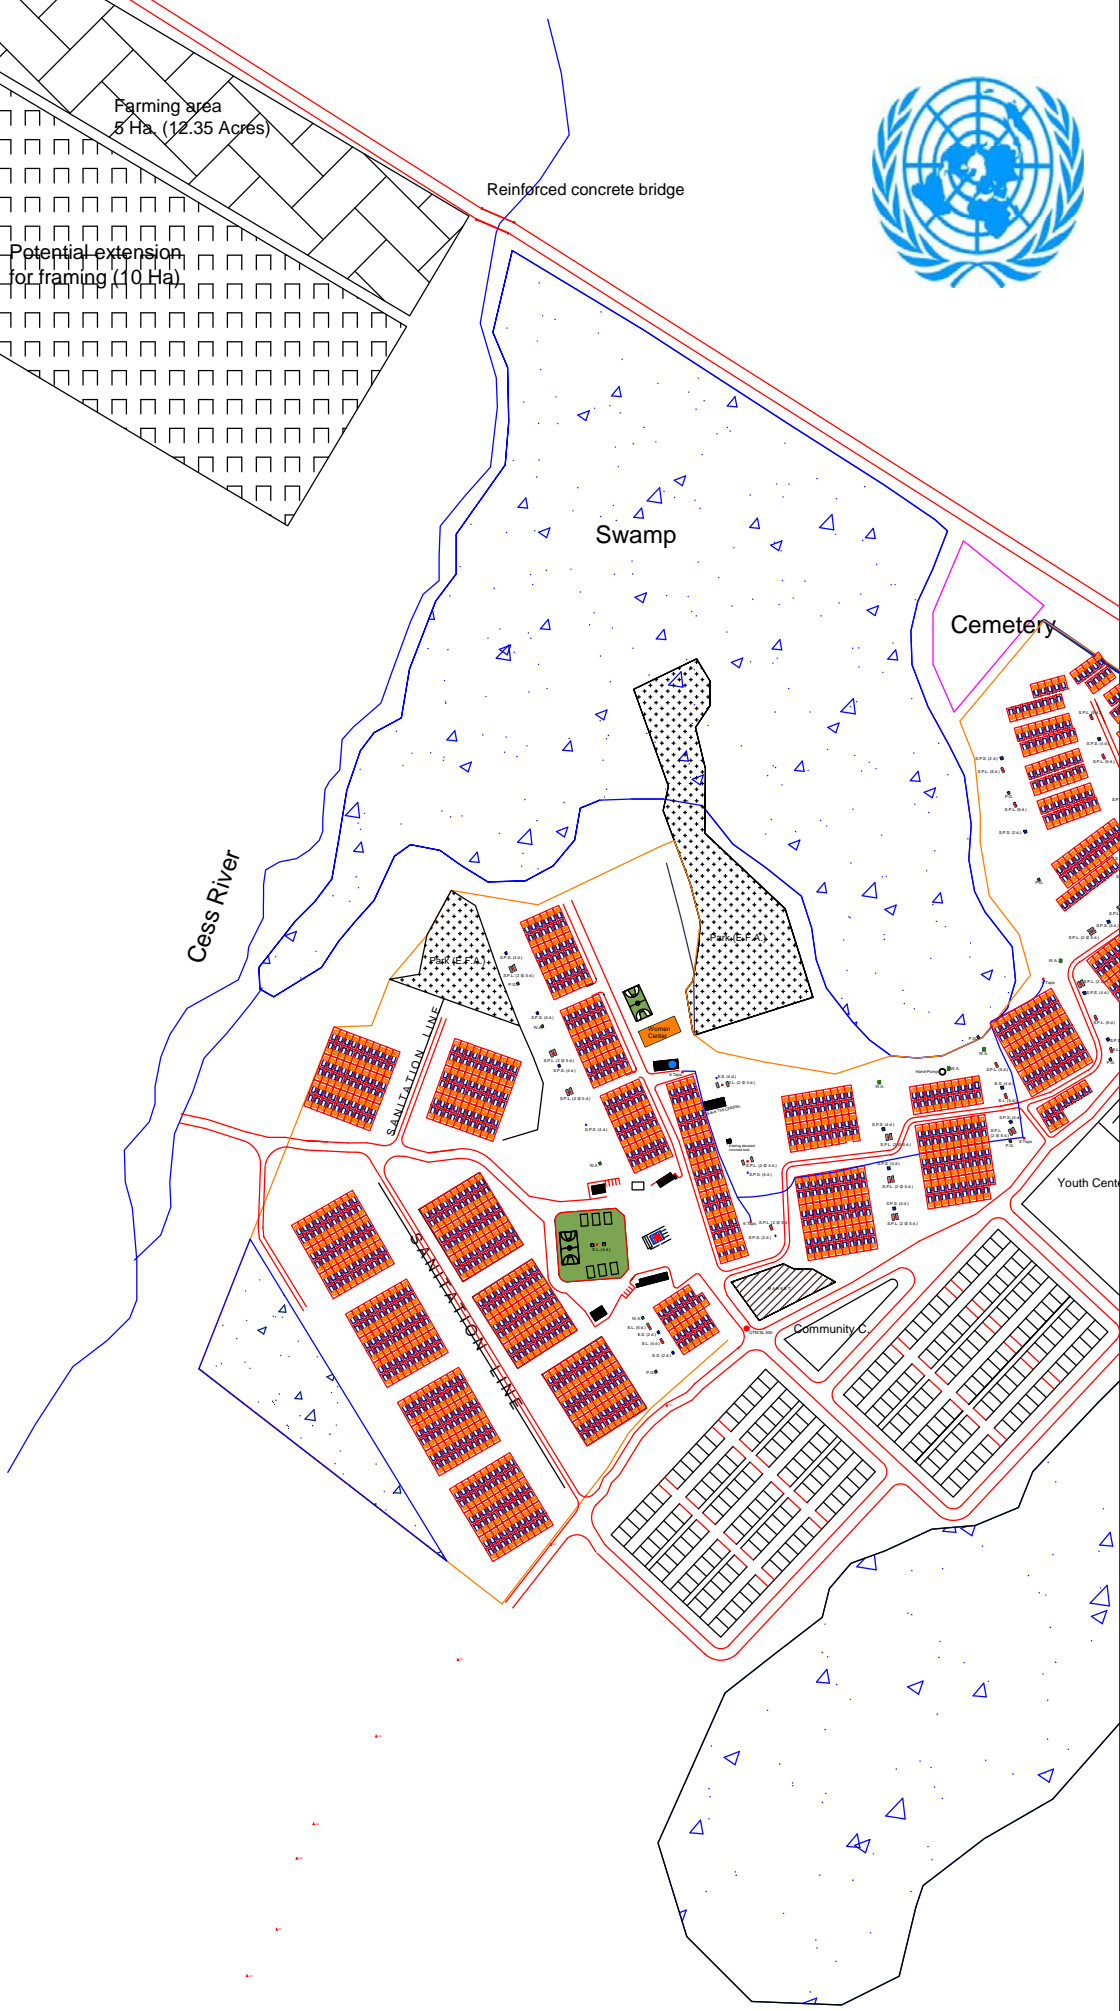



SOLO REFUGEE CAMP



Site area: 34,55 Hectares (85.37 Acres)

Edition 07 August 2011

Scale



N

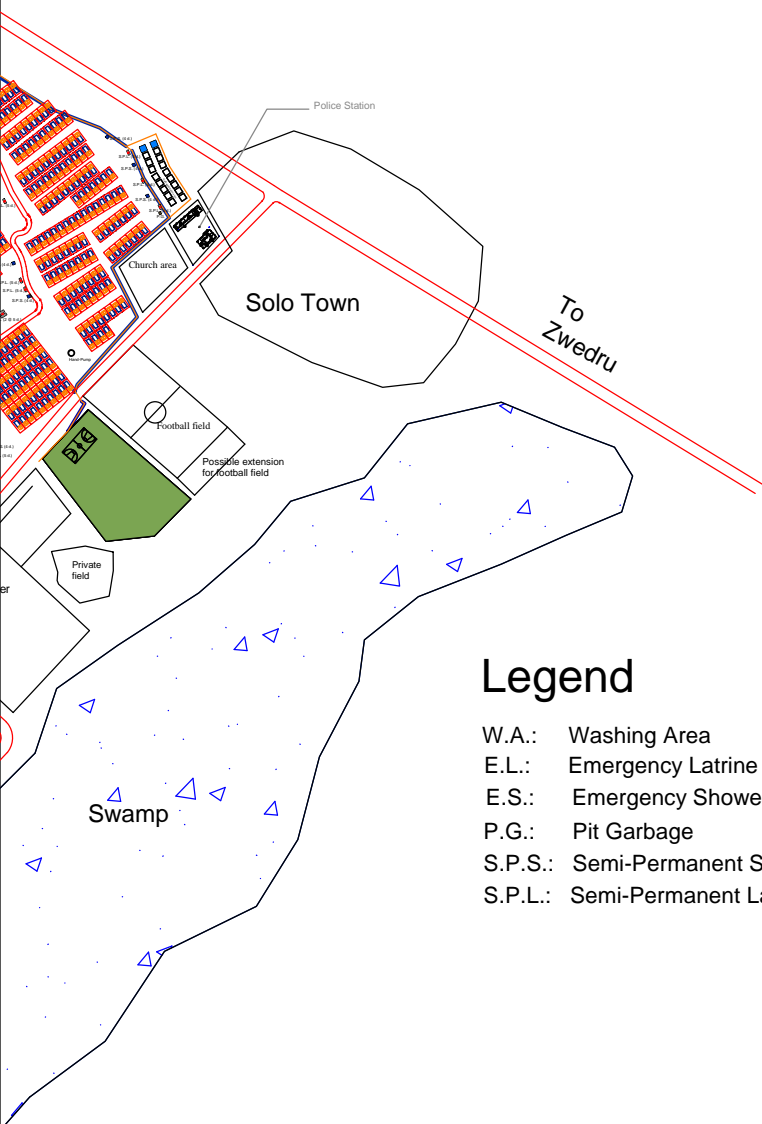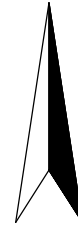

Legend

- W.A.: Washing Area
- E.L.: Emergency Latrine (x doors)
- E.S.: Emergency Shower (x doors)
- P.G.: Pit Garbage
- S.P.S.: Semi-Permanent Shower (x doors)
- S.P.L.: Semi-Permanent Latrine (x doors)

- Basket field
- Existing building
- Swamp
- Park (E.F.A.)
- Farming Land